



COMPLETION PLAN OF GOVT.POLYTECHNIC COLLEGE BUILDING , MANAKALA , ADOOR

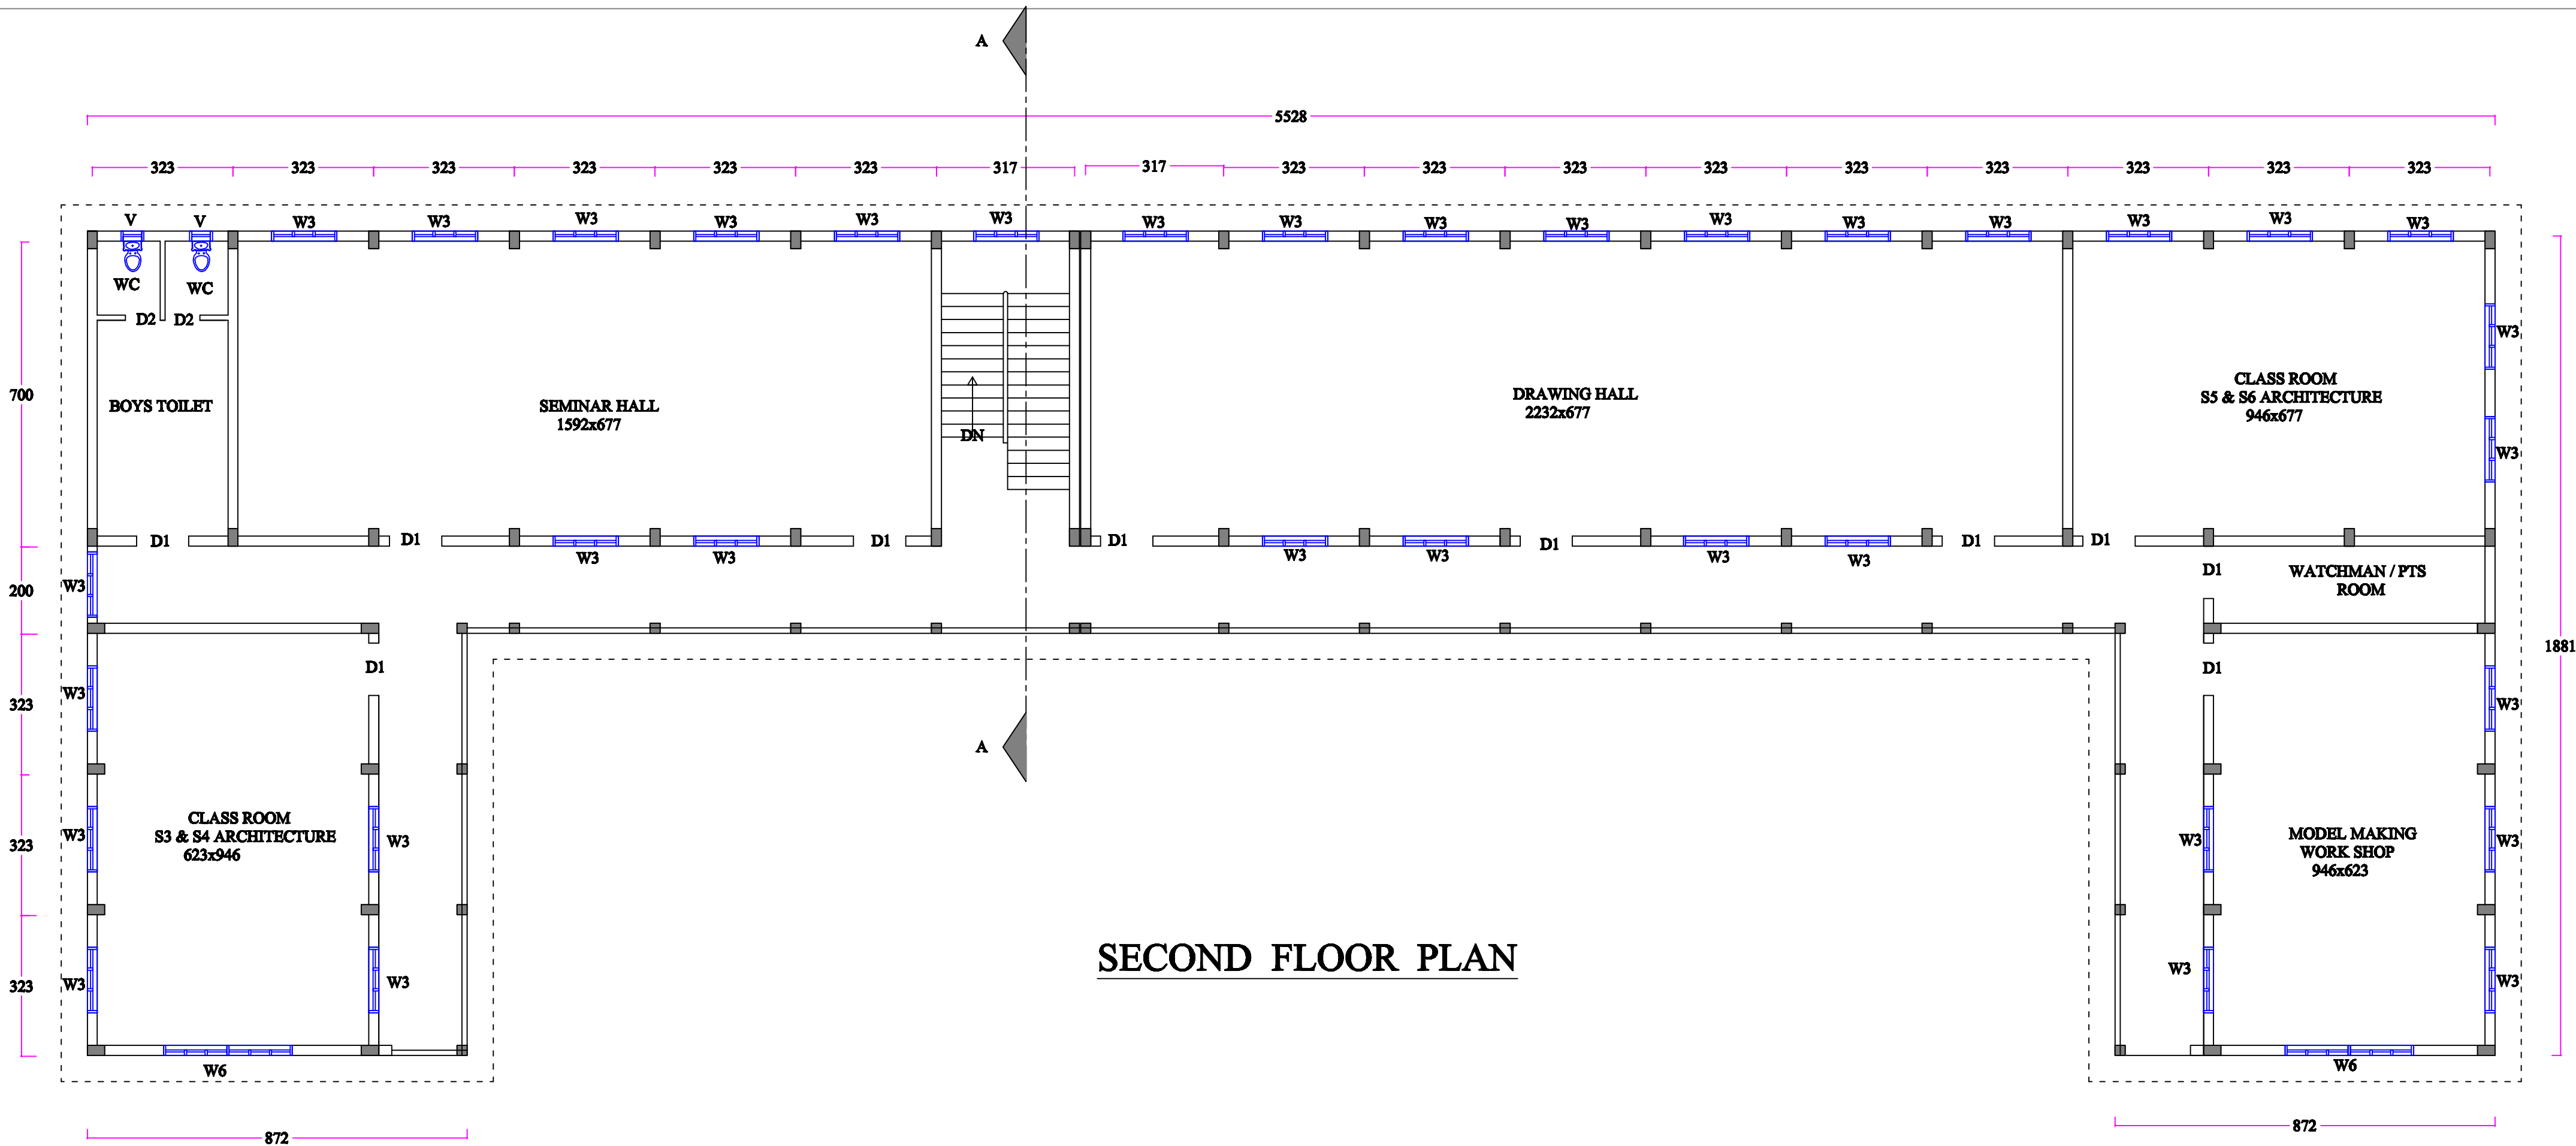

SECOND FLOOR PLAN

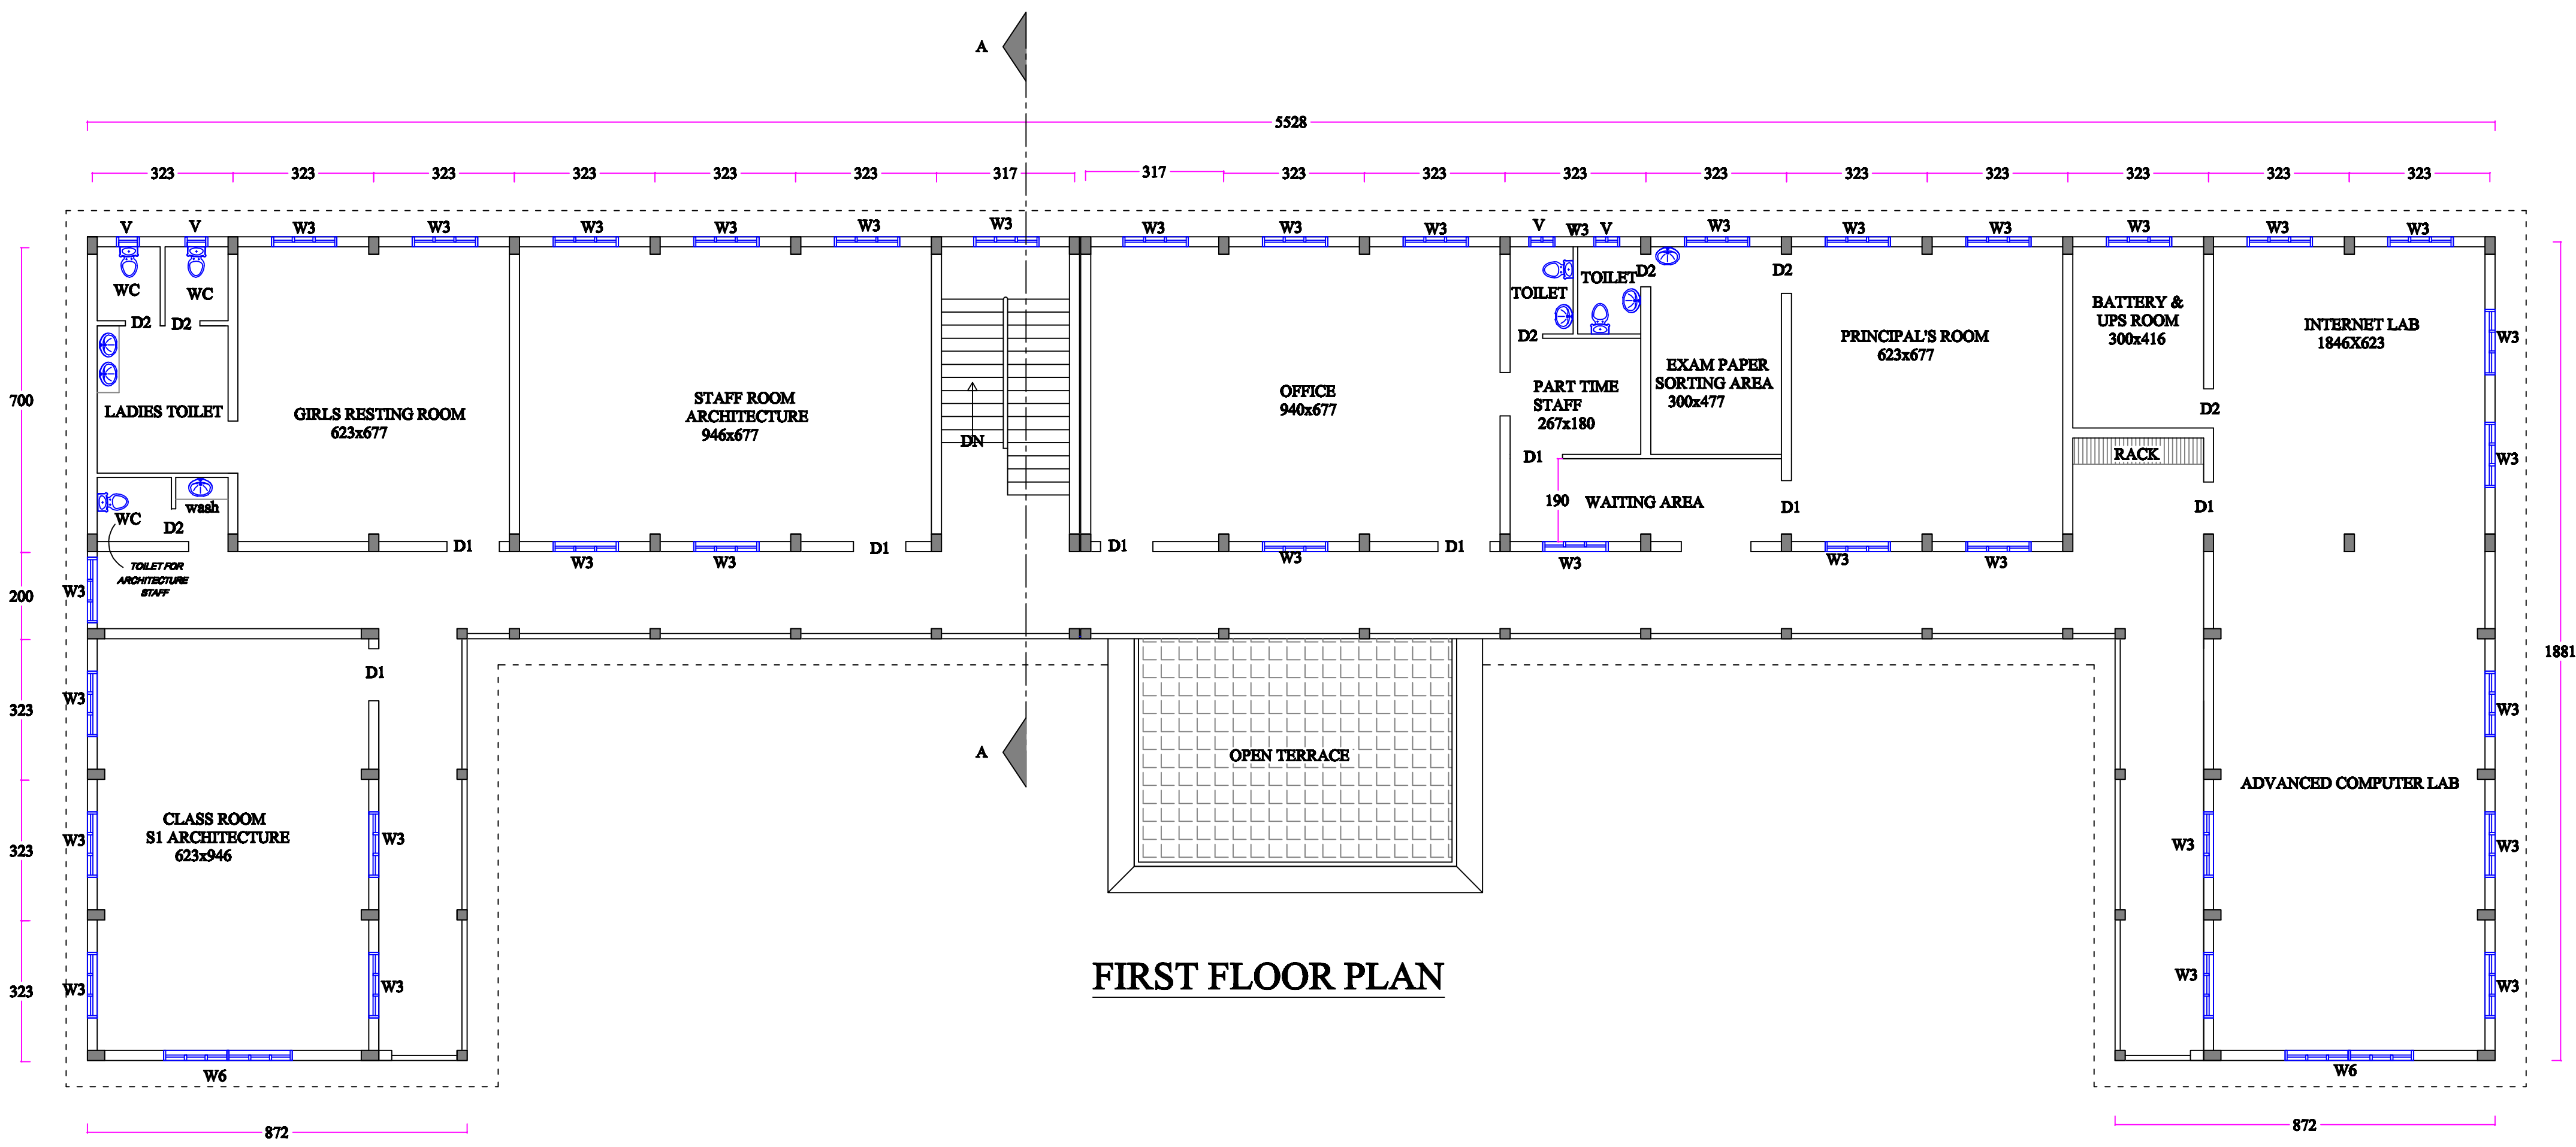


FIRST FLOOR PLAN

PROJECT TITLE

COMPLETION PLAN OF
GOVT.POLYTECHNIC COLLEGE BUILDING
MANAKALA , ADOOR

LOCATION

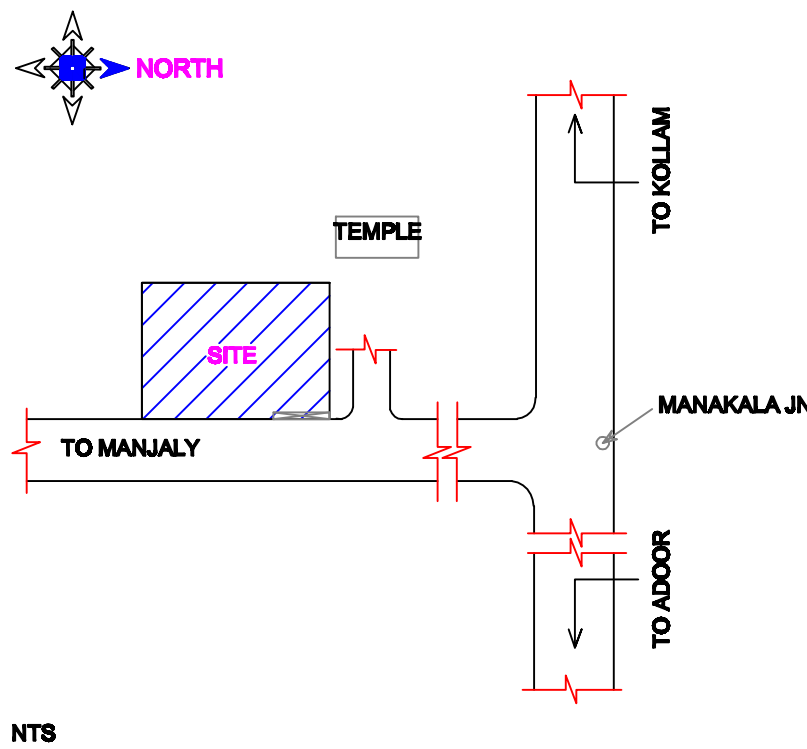

SCHEDULE OF JOINERY

Sl no	Items	W	Ht	Nos
Doors				
D1		120	210	27
D2		75	210	11
D3		100	210	1
Windows				
W6		300	150	6
W3		150	150	104
Ventilators				
V		50	60	8
V1		150	60	1

BRIEF SPECIFICATIONS

- FOUNDATION -
P.C.C in 1:4:8 mix with 40 mm aggt:
R.C.C in 1:1 1/2 :3 mix with 40 mm aggt:
- BASEMENT -
R.C.C in 1:1 1/2 :3 mix
- WALL -
Brick work in 1:6 C.M.
- ROOF -
R.C.C in 1:1 1/2 : 3 mix with 20 mm aggt:

2

TOTAL SHEET

3

OTHER DETAILS

Name	P. O. NIZAR
Sy No.	
District	PATHANAMTHITTA
Village	
Panchayath	ERATHE
Plot area	1051.756 CENT
Ground Floor Area	717.88 SQ.M
First Floor Area	679.18 SQ.M
Second Floor Area	679.18 SQ.M
Stair Room Area	24.58 SQ.M
Total Floor Area	2100.82 SQ.M
F.A.R	
Coverage	

ASSISTANT
ENGINEER

Scale 1:100
Dim. in cm.

OWNER

PRICIPAL
G.P.T.C ADOOR