

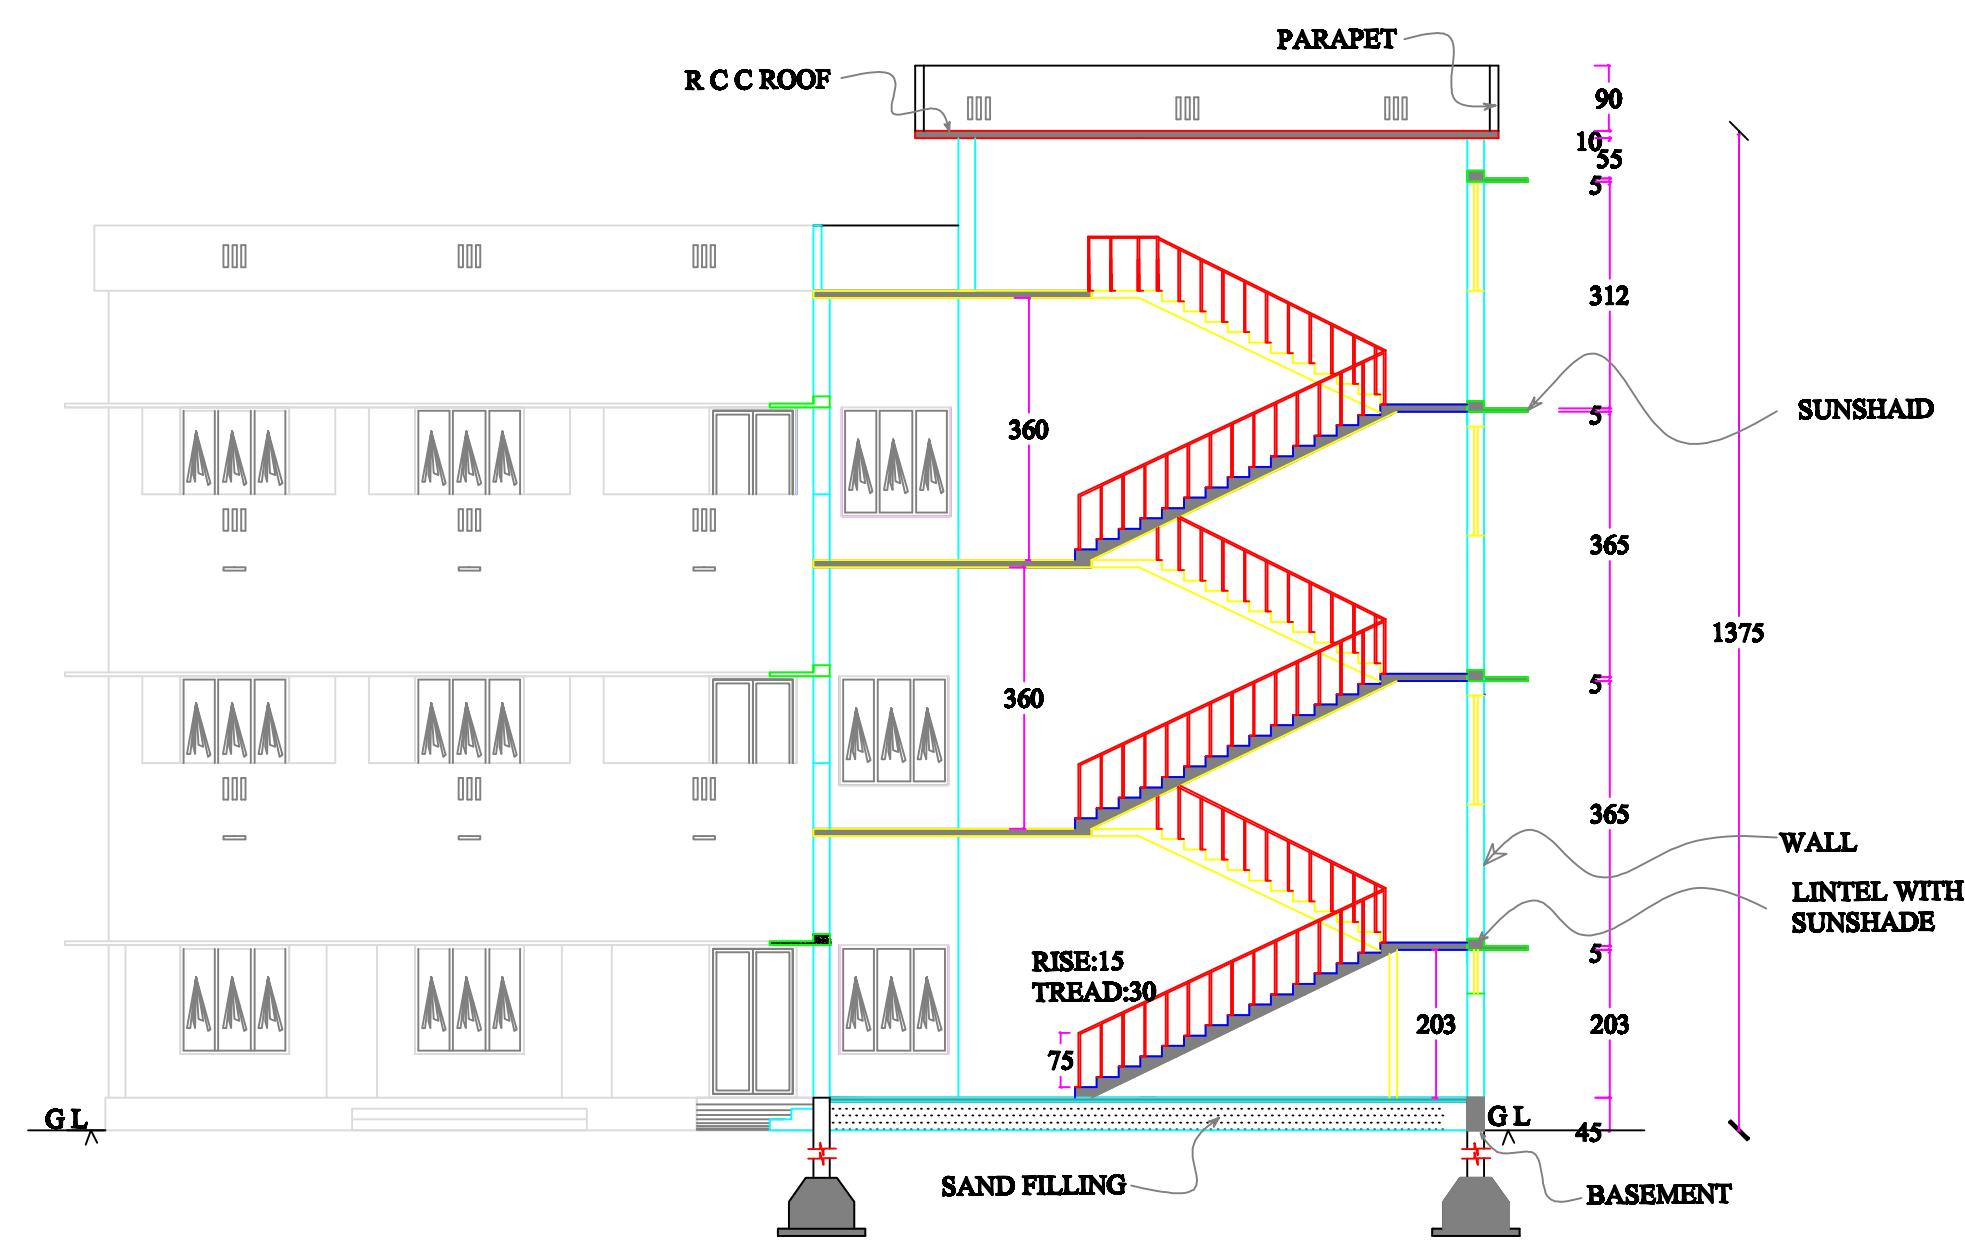
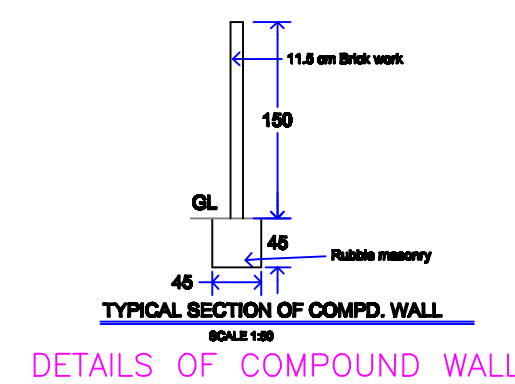




# COMPLETION PLAN OF GOVT.POLYTECHNIC COLLEGE BUILDING , MANAKALA , ADOOR

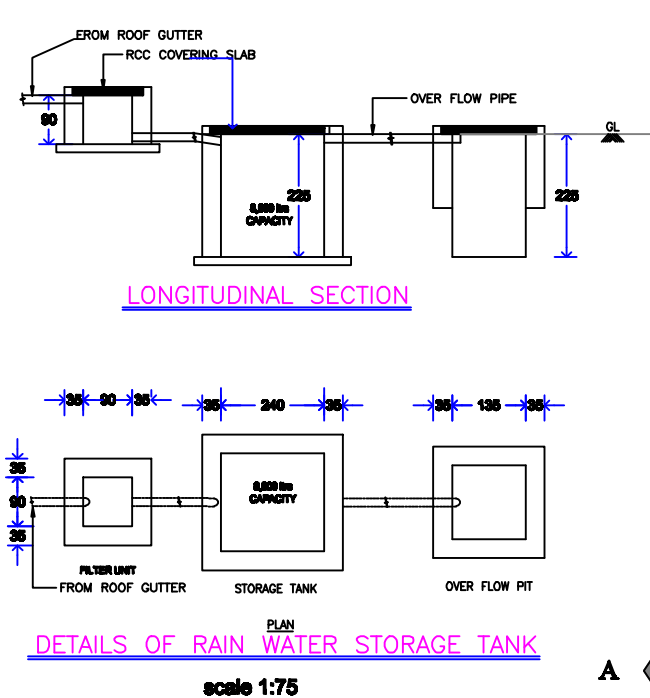

SECTION A A

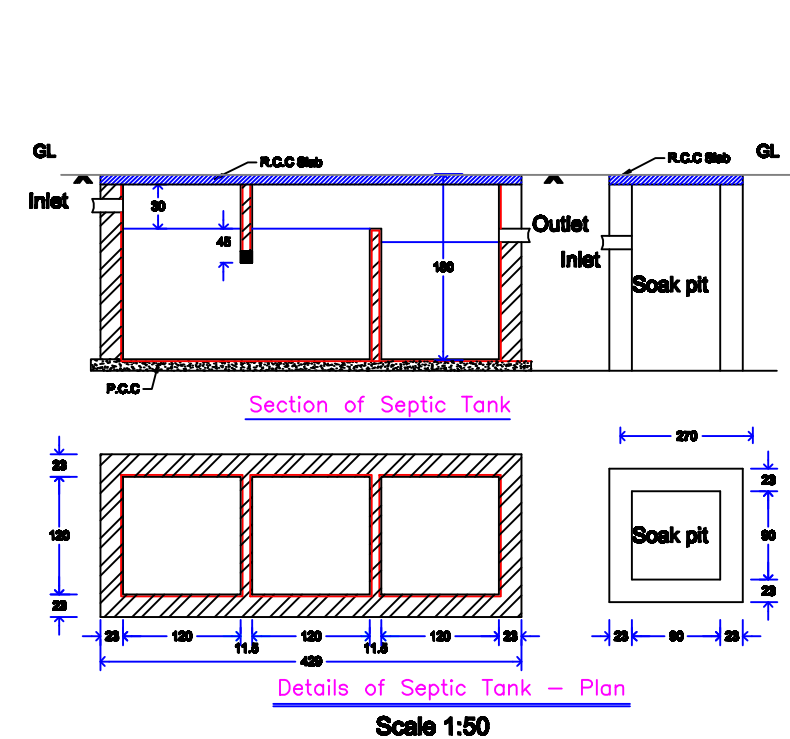

SITE PLAN  
SCALE 1 : 400

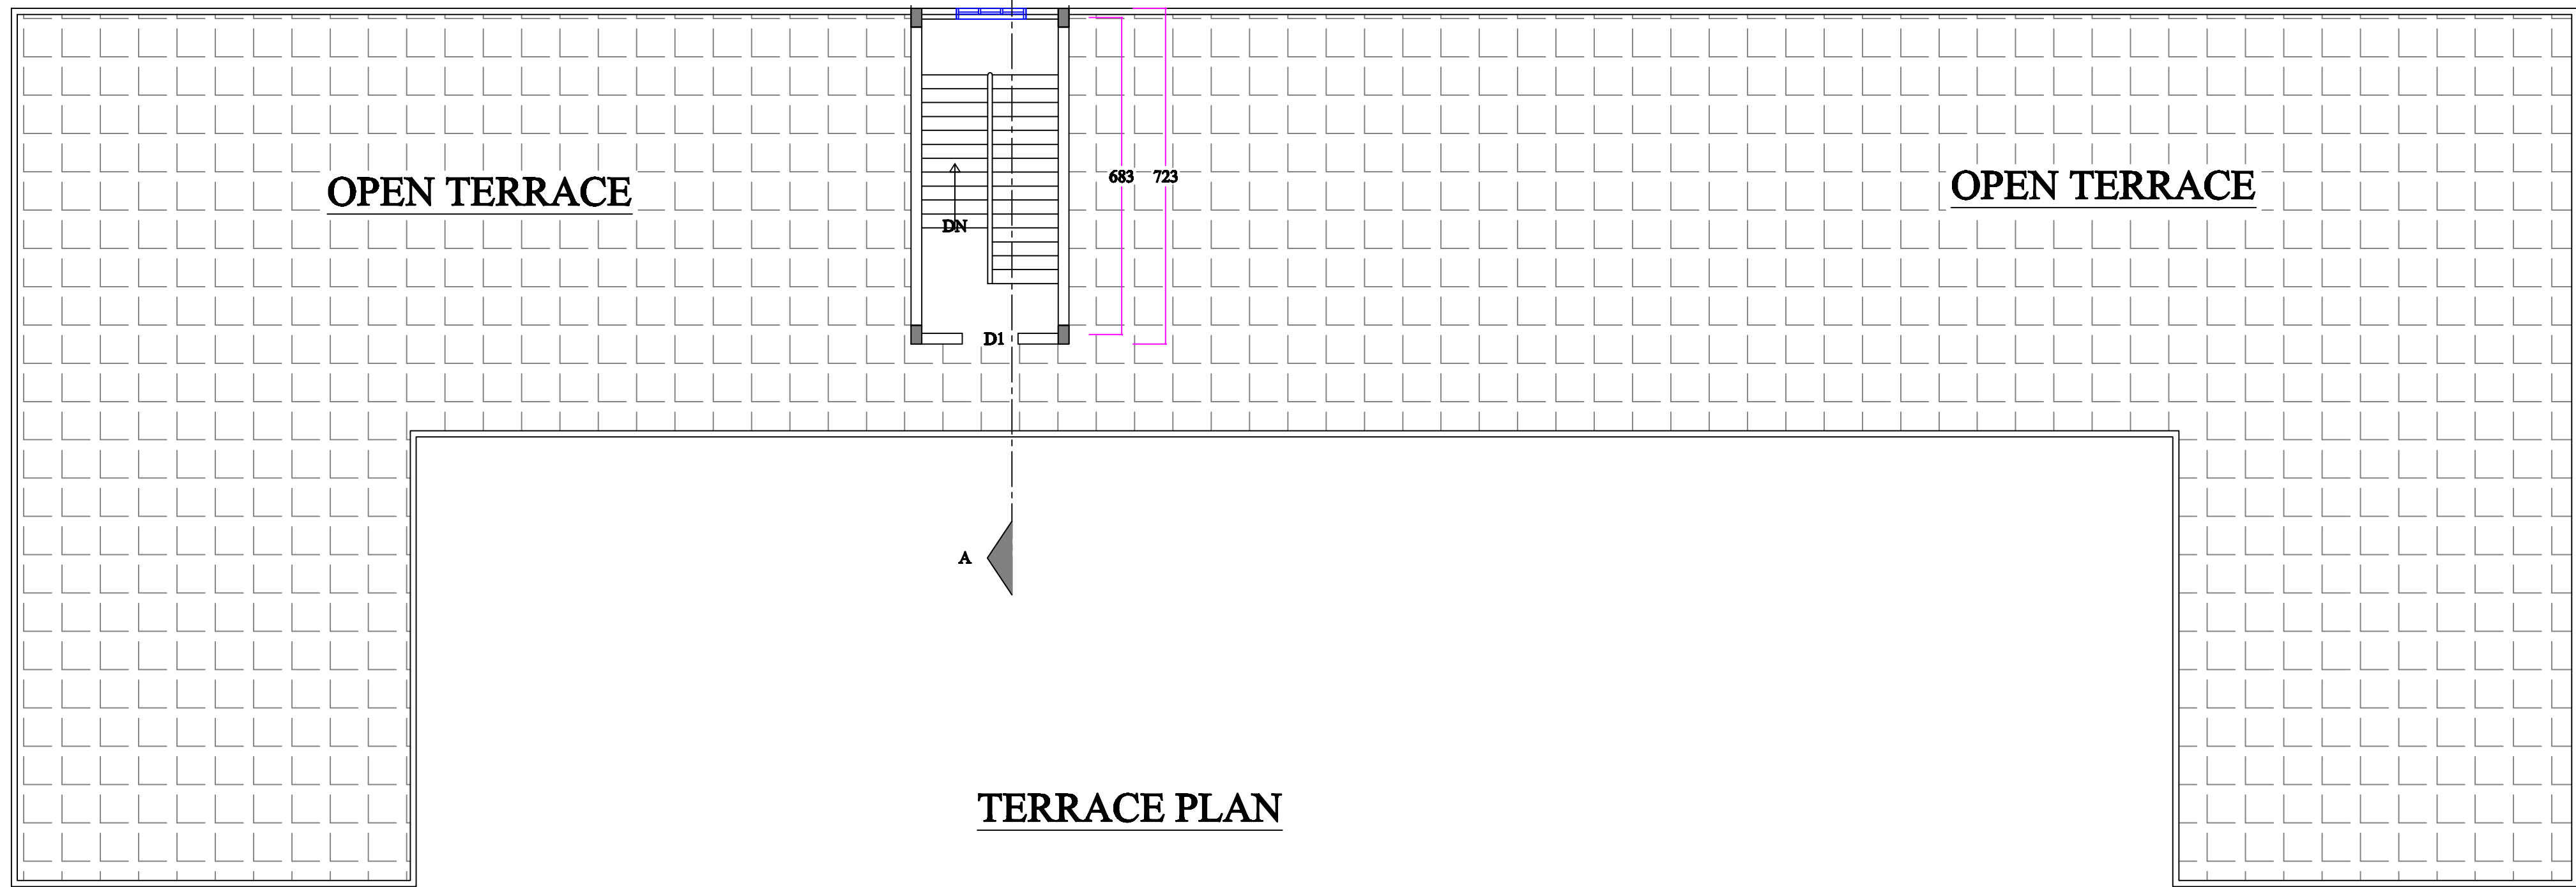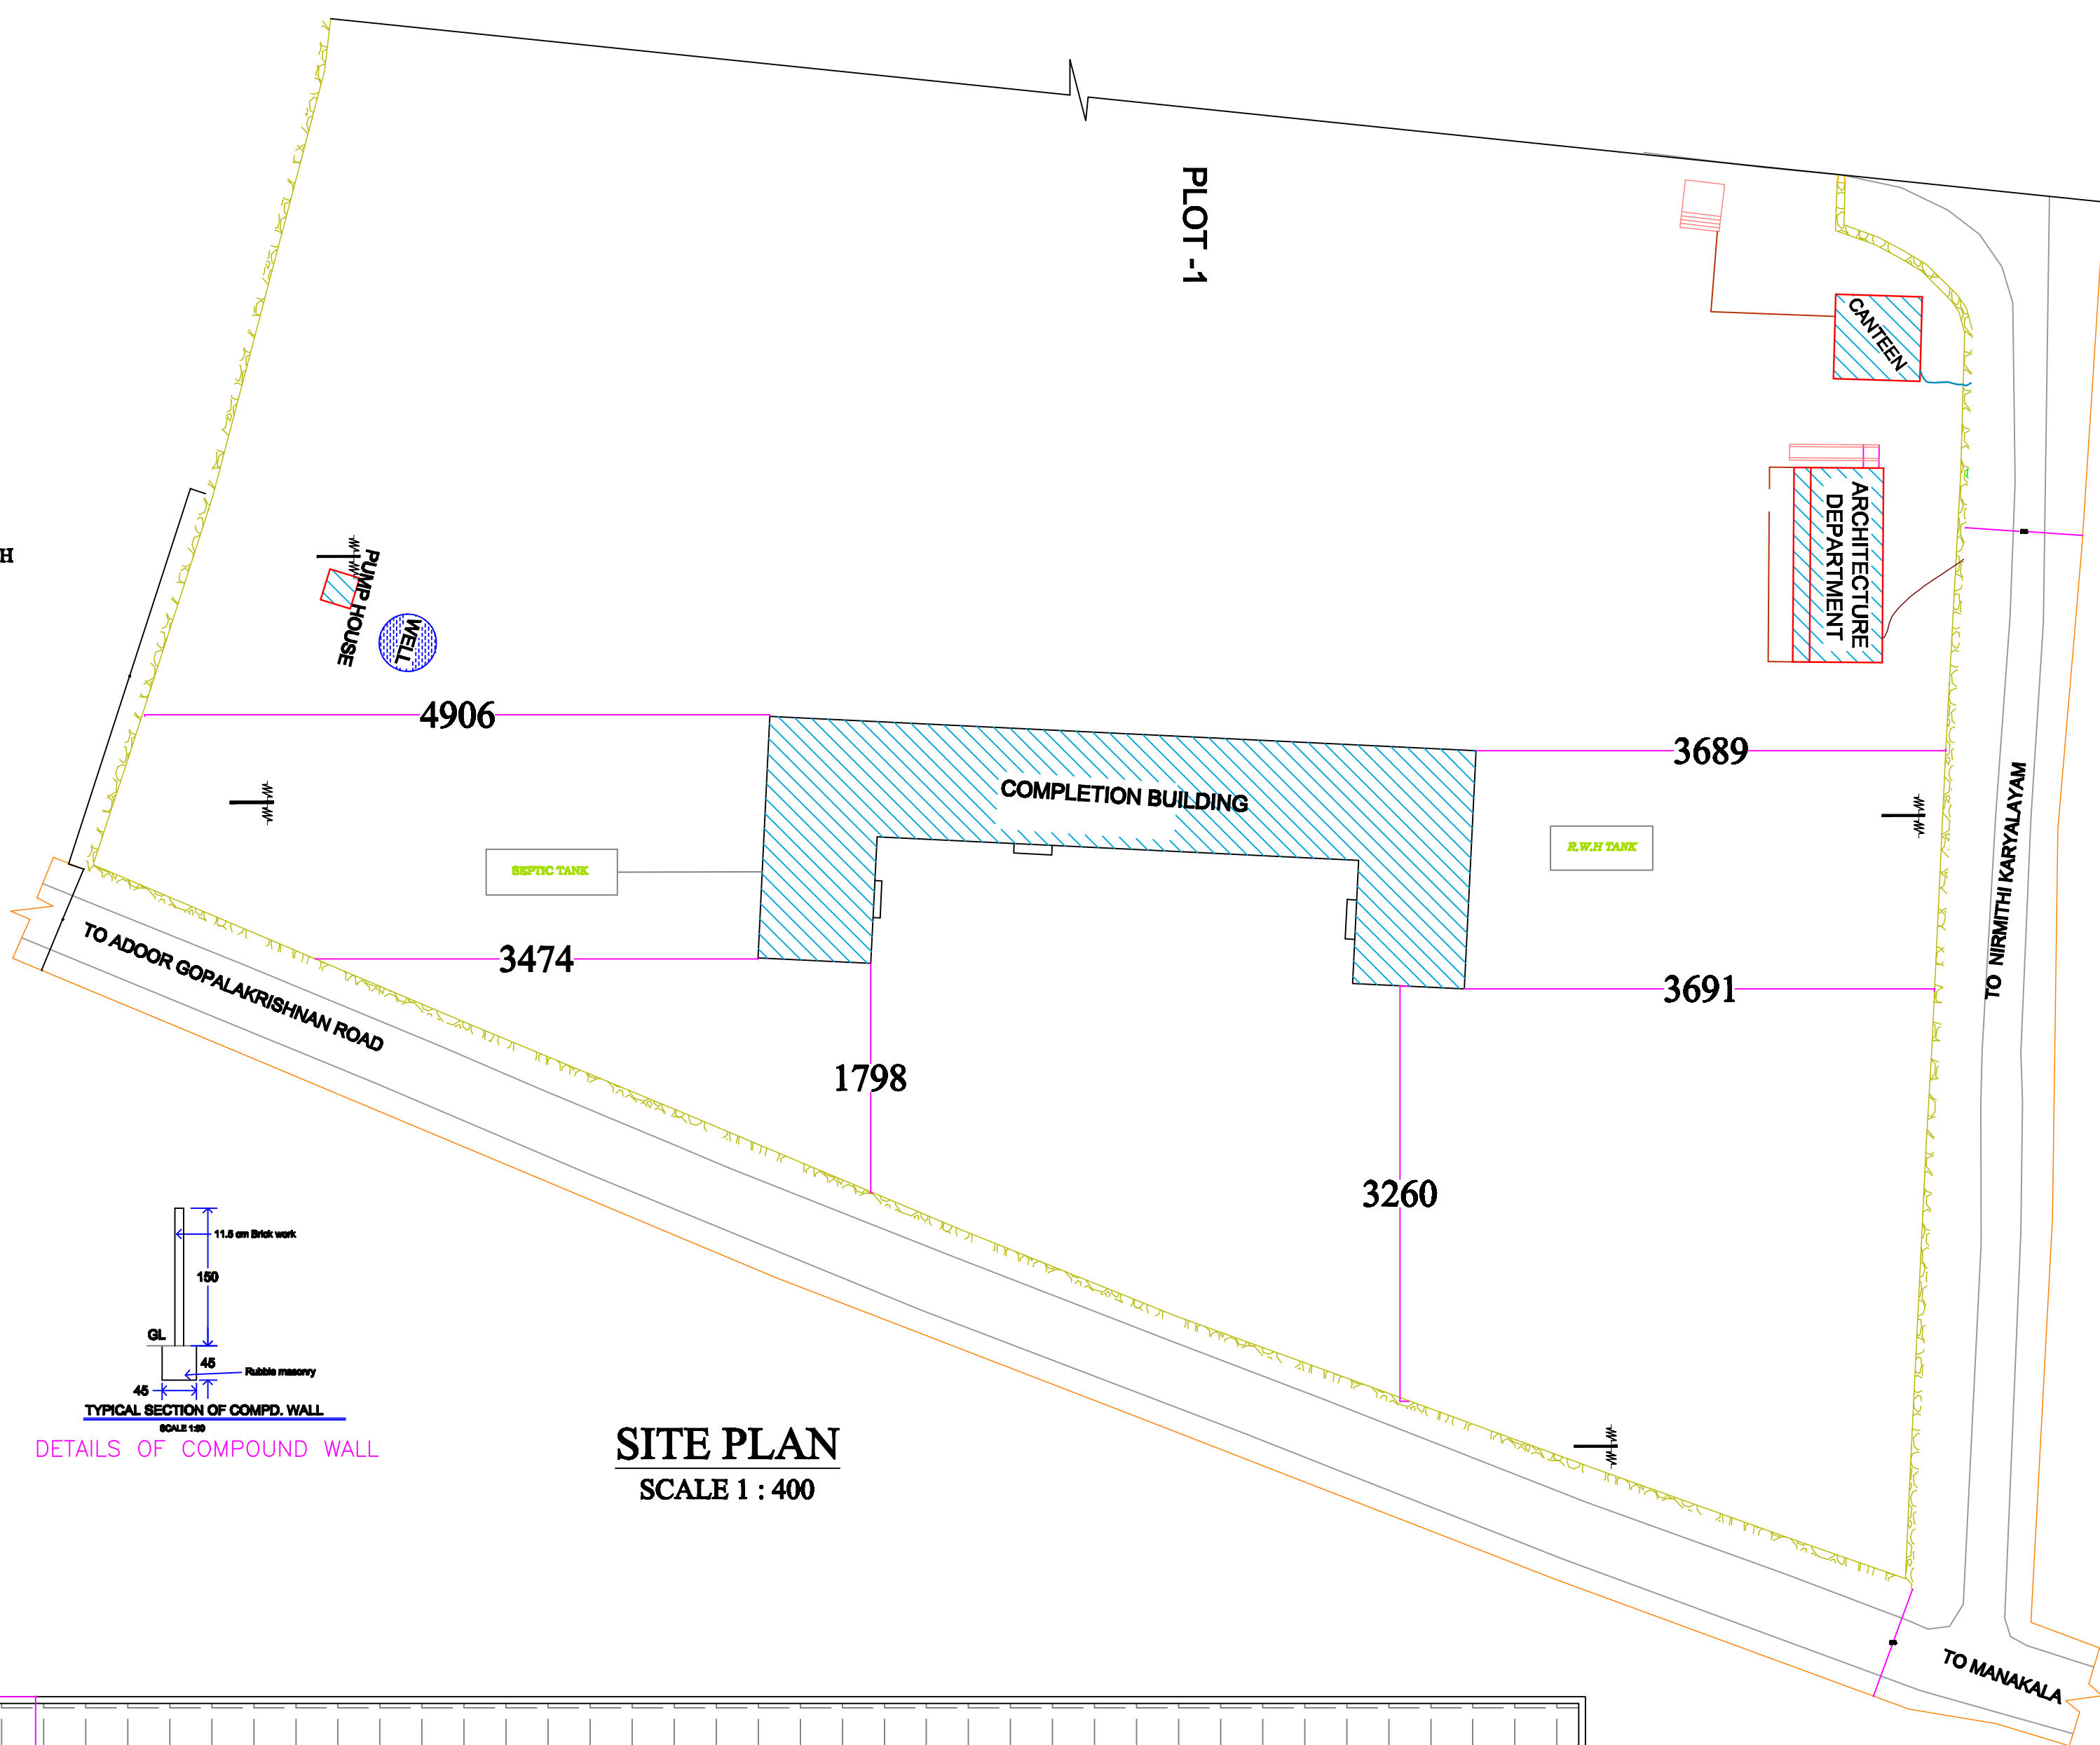


TERRACE PLAN

## PROJECT TITLE

COMPLETION PLAN OF  
GOVT.POLYTECHNIC COLLEGE BUILDING  
MANAKALA , ADOOR

## LOCATION

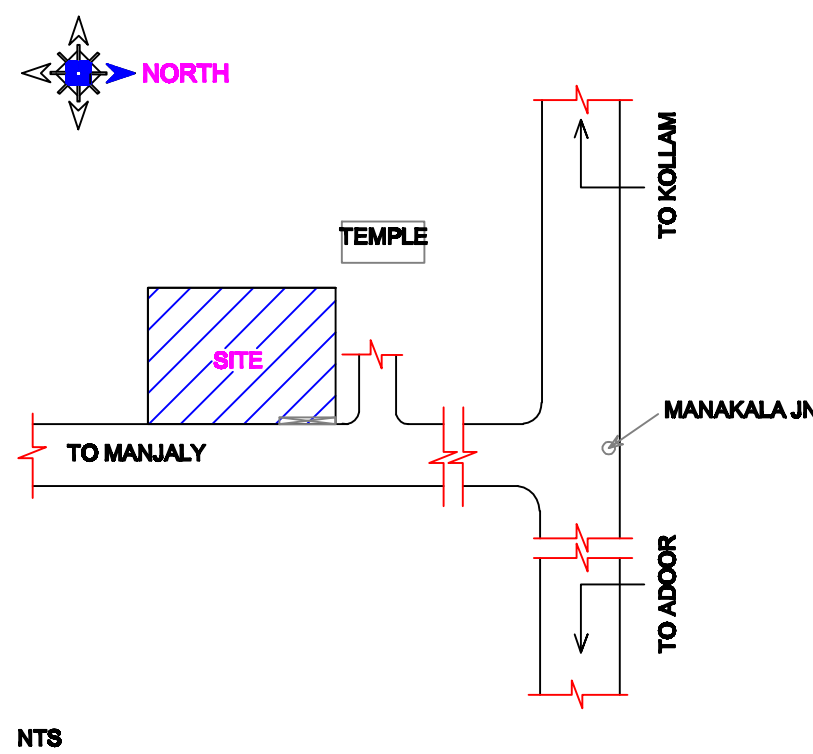

## SCHEDULE OF JOINERY

| Sl no       | Items | W   | Ht  | Nos |
|-------------|-------|-----|-----|-----|
| Doors       |       |     |     |     |
| D1          |       | 120 | 210 | 27  |
| D2          |       | 75  | 210 | 11  |
| D3          |       | 100 | 210 | 1   |
| Windows     |       |     |     |     |
| W6          |       | 300 | 150 | 6   |
| W3          |       | 150 | 150 | 104 |
| Ventilators |       |     |     |     |
| V           |       | 50  | 60  | 8   |
| V1          |       | 150 | 60  | 1   |

## BRIEF SPECIFICATIONS

- FOUNDATION -  
P.C.C in 1:4:8 mix with  
40 mm aggt:  
R.C.C in 1:1 1/2 :3 mix with  
40 mm aggt:
- BASEMENT -  
R.C.C in 1:1 1/2 :3 mix
- WALL -  
Brick work in 1:6 C.M.
- ROOF -  
R.C.C in 1:1 1/2 : 3 mix with  
20 mm aggt:

3

TOTAL SHEET

3

## OTHER DETAILS

|                   |                |
|-------------------|----------------|
| Name              | P. O .NIZAR    |
| Sy No.            |                |
| District          | PATHANAMTHITTA |
| Village           |                |
| Panchayath        | ERATHE         |
| Plot area         | 1051.756 CENT  |
| Ground Floor Area | 717.88 SQ.M    |
| First Floor Area  | 679.18 SQ.M    |
| Second Floor Area | 679.18 SQ.M    |
| Stair Room Area   | 24.58 SQ.M     |
| Total Floor Area  | 2100.82 SQ.M   |
| F.A.R             |                |
| Coverage          |                |

ASSISTANT  
ENGINEER

Scale 1:100  
Dim. in cm.

OWNER

PRICIPAL  
G.P.T.C ADOOR