


SITE & LOCATION PLAN OF A GOVT. POLYTECHNIC COLLEGE ADOOR

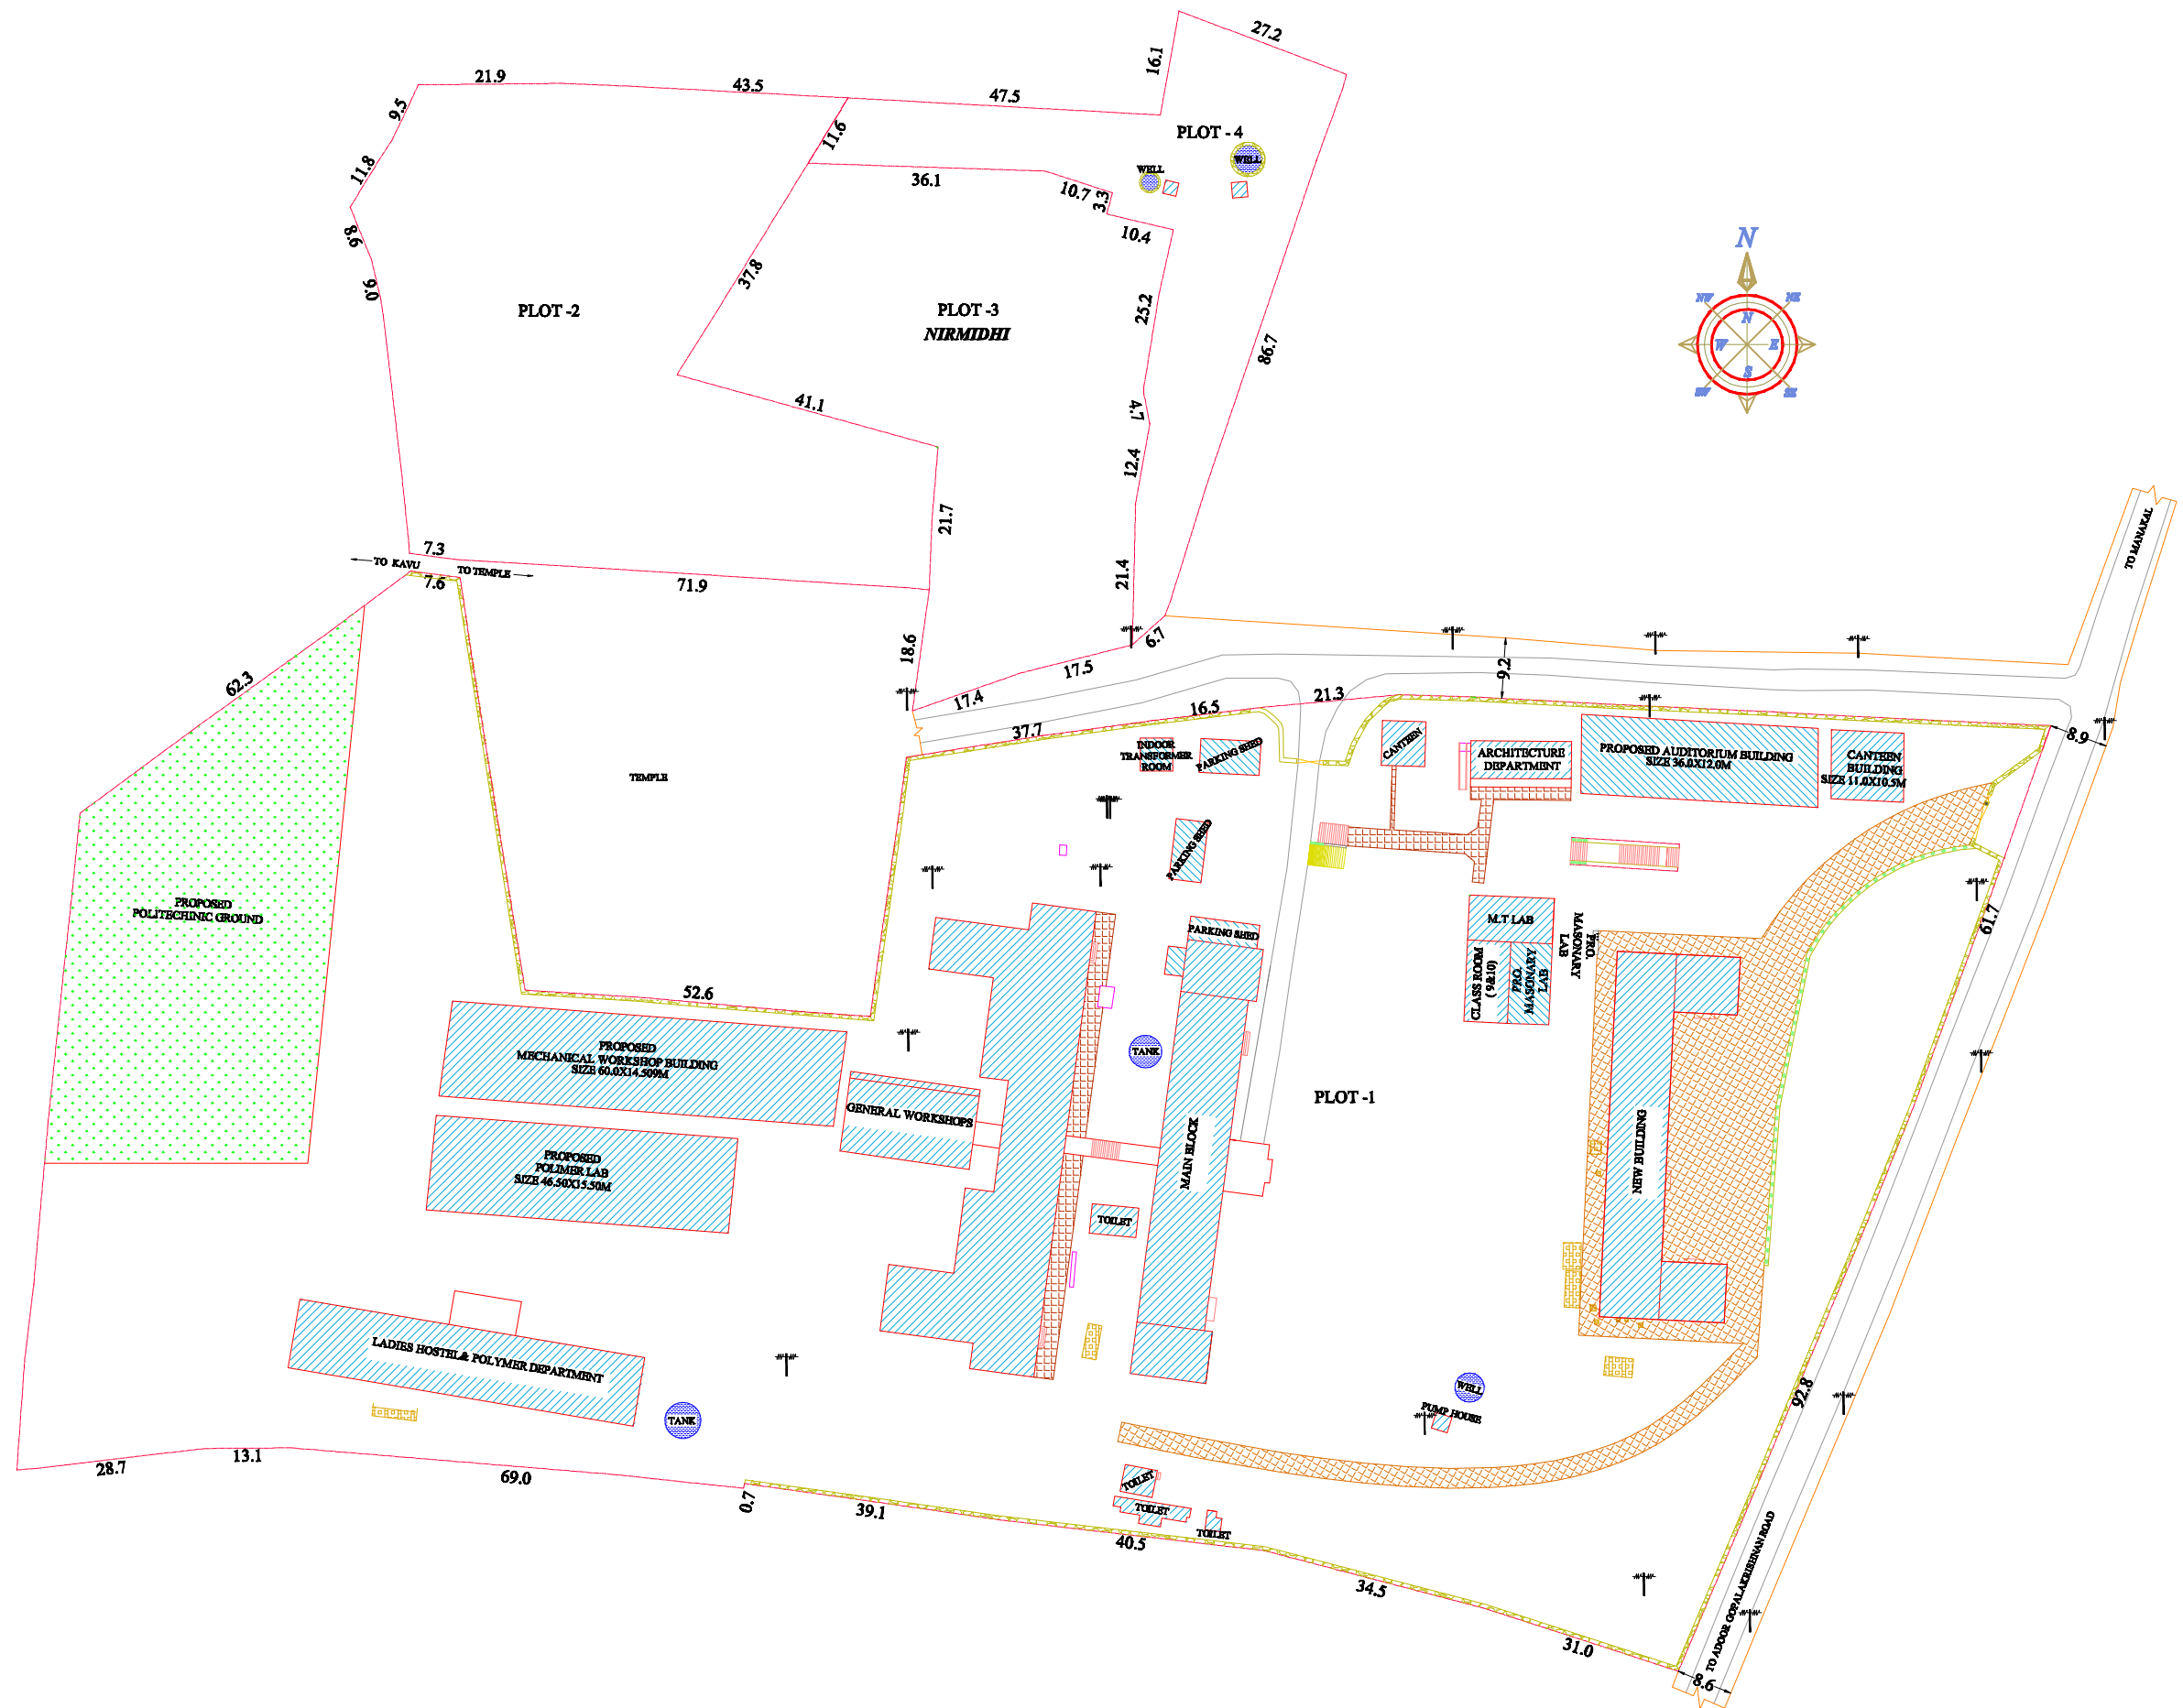

Legend

- PLOT BOUNDARY
- ROAD BOUNDARY
- COMPOUND WALL
- DRAIN/TANK
- ELECTRIC POST

Area Details:

Sl no:	Description	Cents	Area
1	PLOT-1	796.477	322.33
2	PLOT-2	117.940	47.73
3	PLOT-3	88.115	38.06
4	PLOT-4	49.222	19.92
Total Site Area		1051.758	428.64

Drawing Title:
TOPO MAP OF GOVT. POLYTECHNIC COLLEGE, ADOOR

Scale: 1:500

Remarks:
 All Dimensions are in meters
 Scale : 1:500