

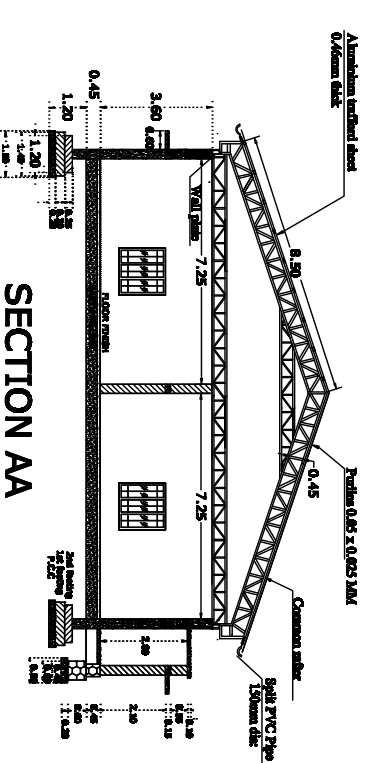


PROPOSED MECHANICAL LABORATORY BUILDING AT GOVT. POLYTECHNIC COLLEGE ,ADDOOR

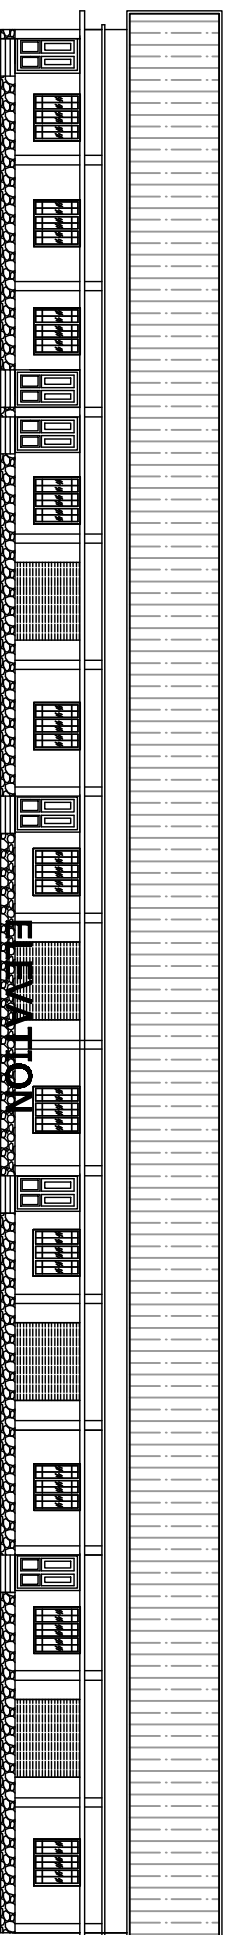

SECTION AA

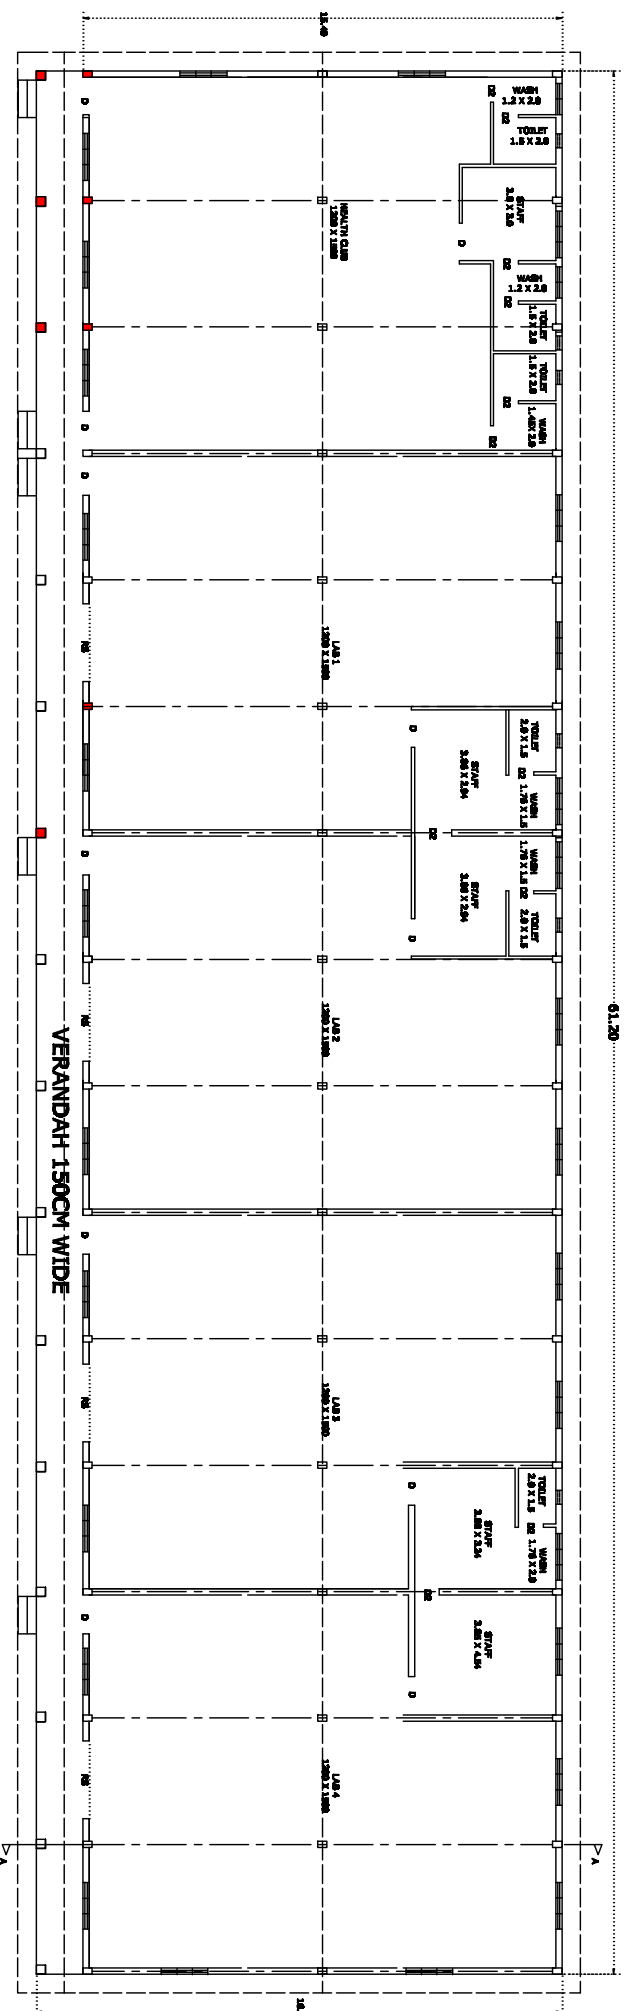

GROUND FLOOR PLAN

PLINTH AREA: ---1034.28 SQ.M

SPECIFICATIONS

D	DOOR	120 X 210
D2	DOOR	80 X 210
W2	WINDOW	100 X 150
W3	WINDOW	150 X 150
V1	VENTILATOR	60 X 50
R.S	ROLLING SHUTTER	250 X 210

All Dimensions are in meters